


Snitt AA
1 : 200

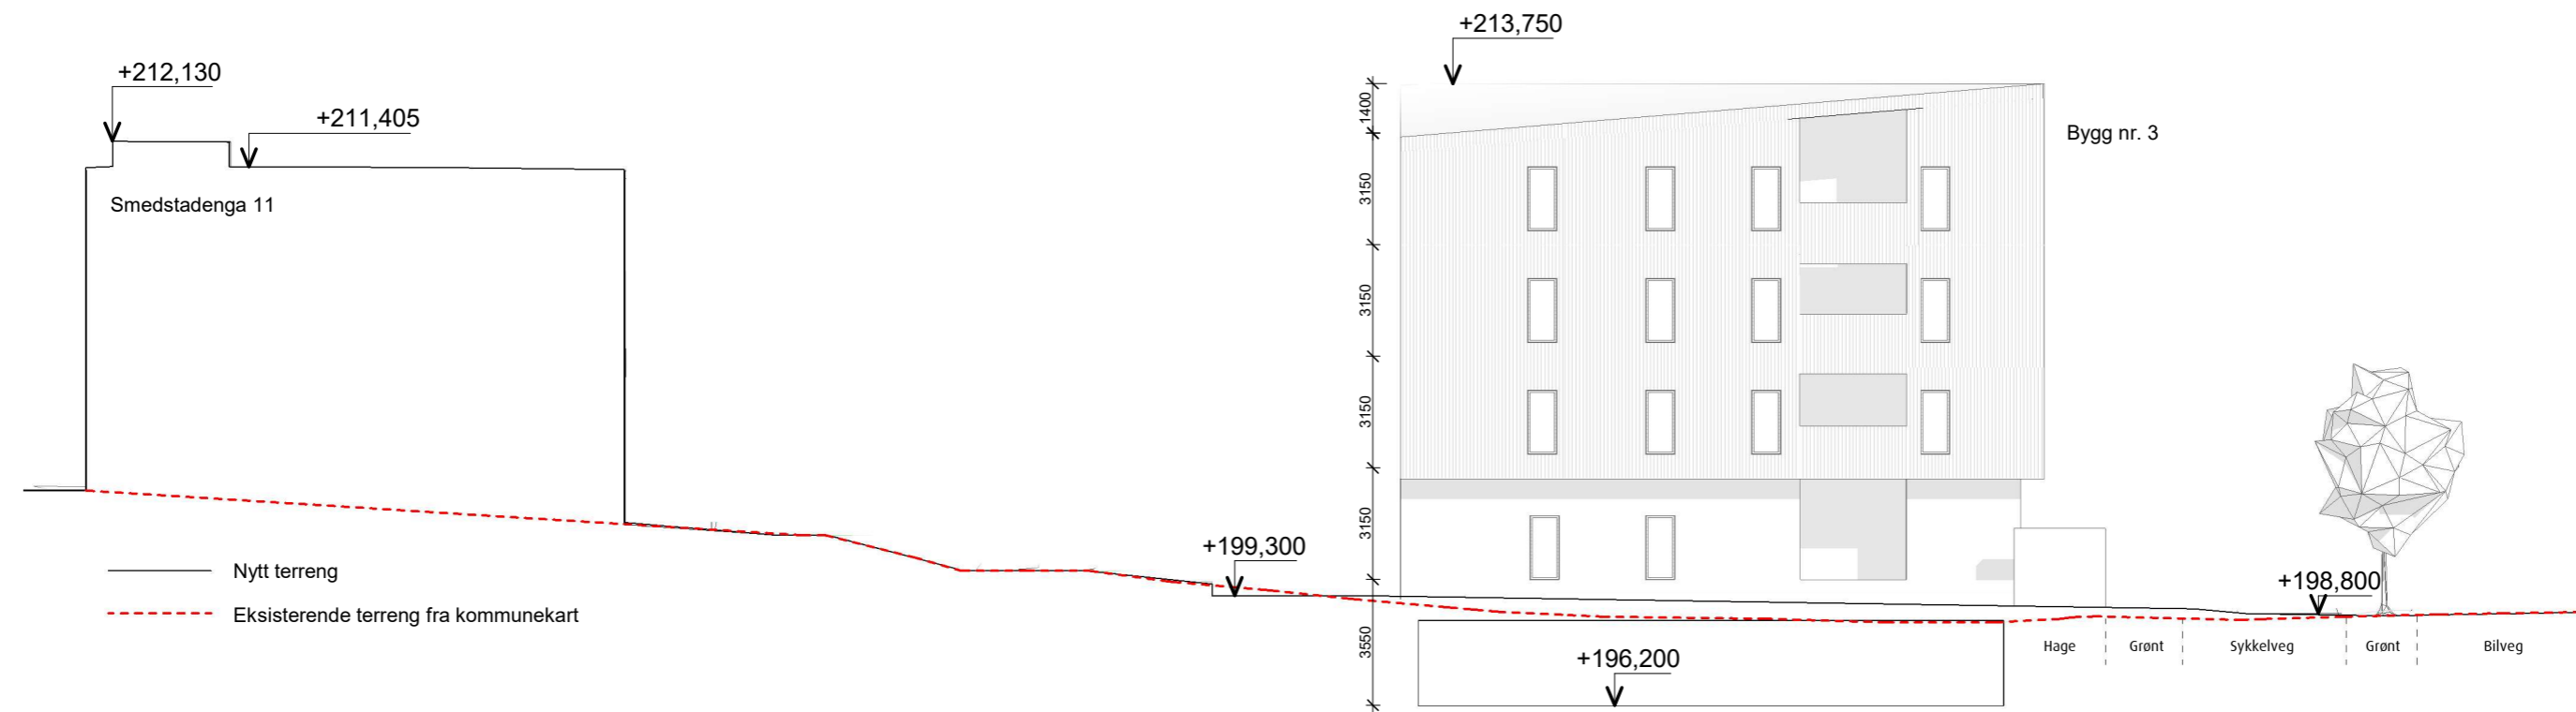

Snitt BB
1 : 200